


CAMPUS ROADS

UNIVERSITY OF GEORGIA

ATHENS GEORGIA

Scale 100 0 100 200 300 400

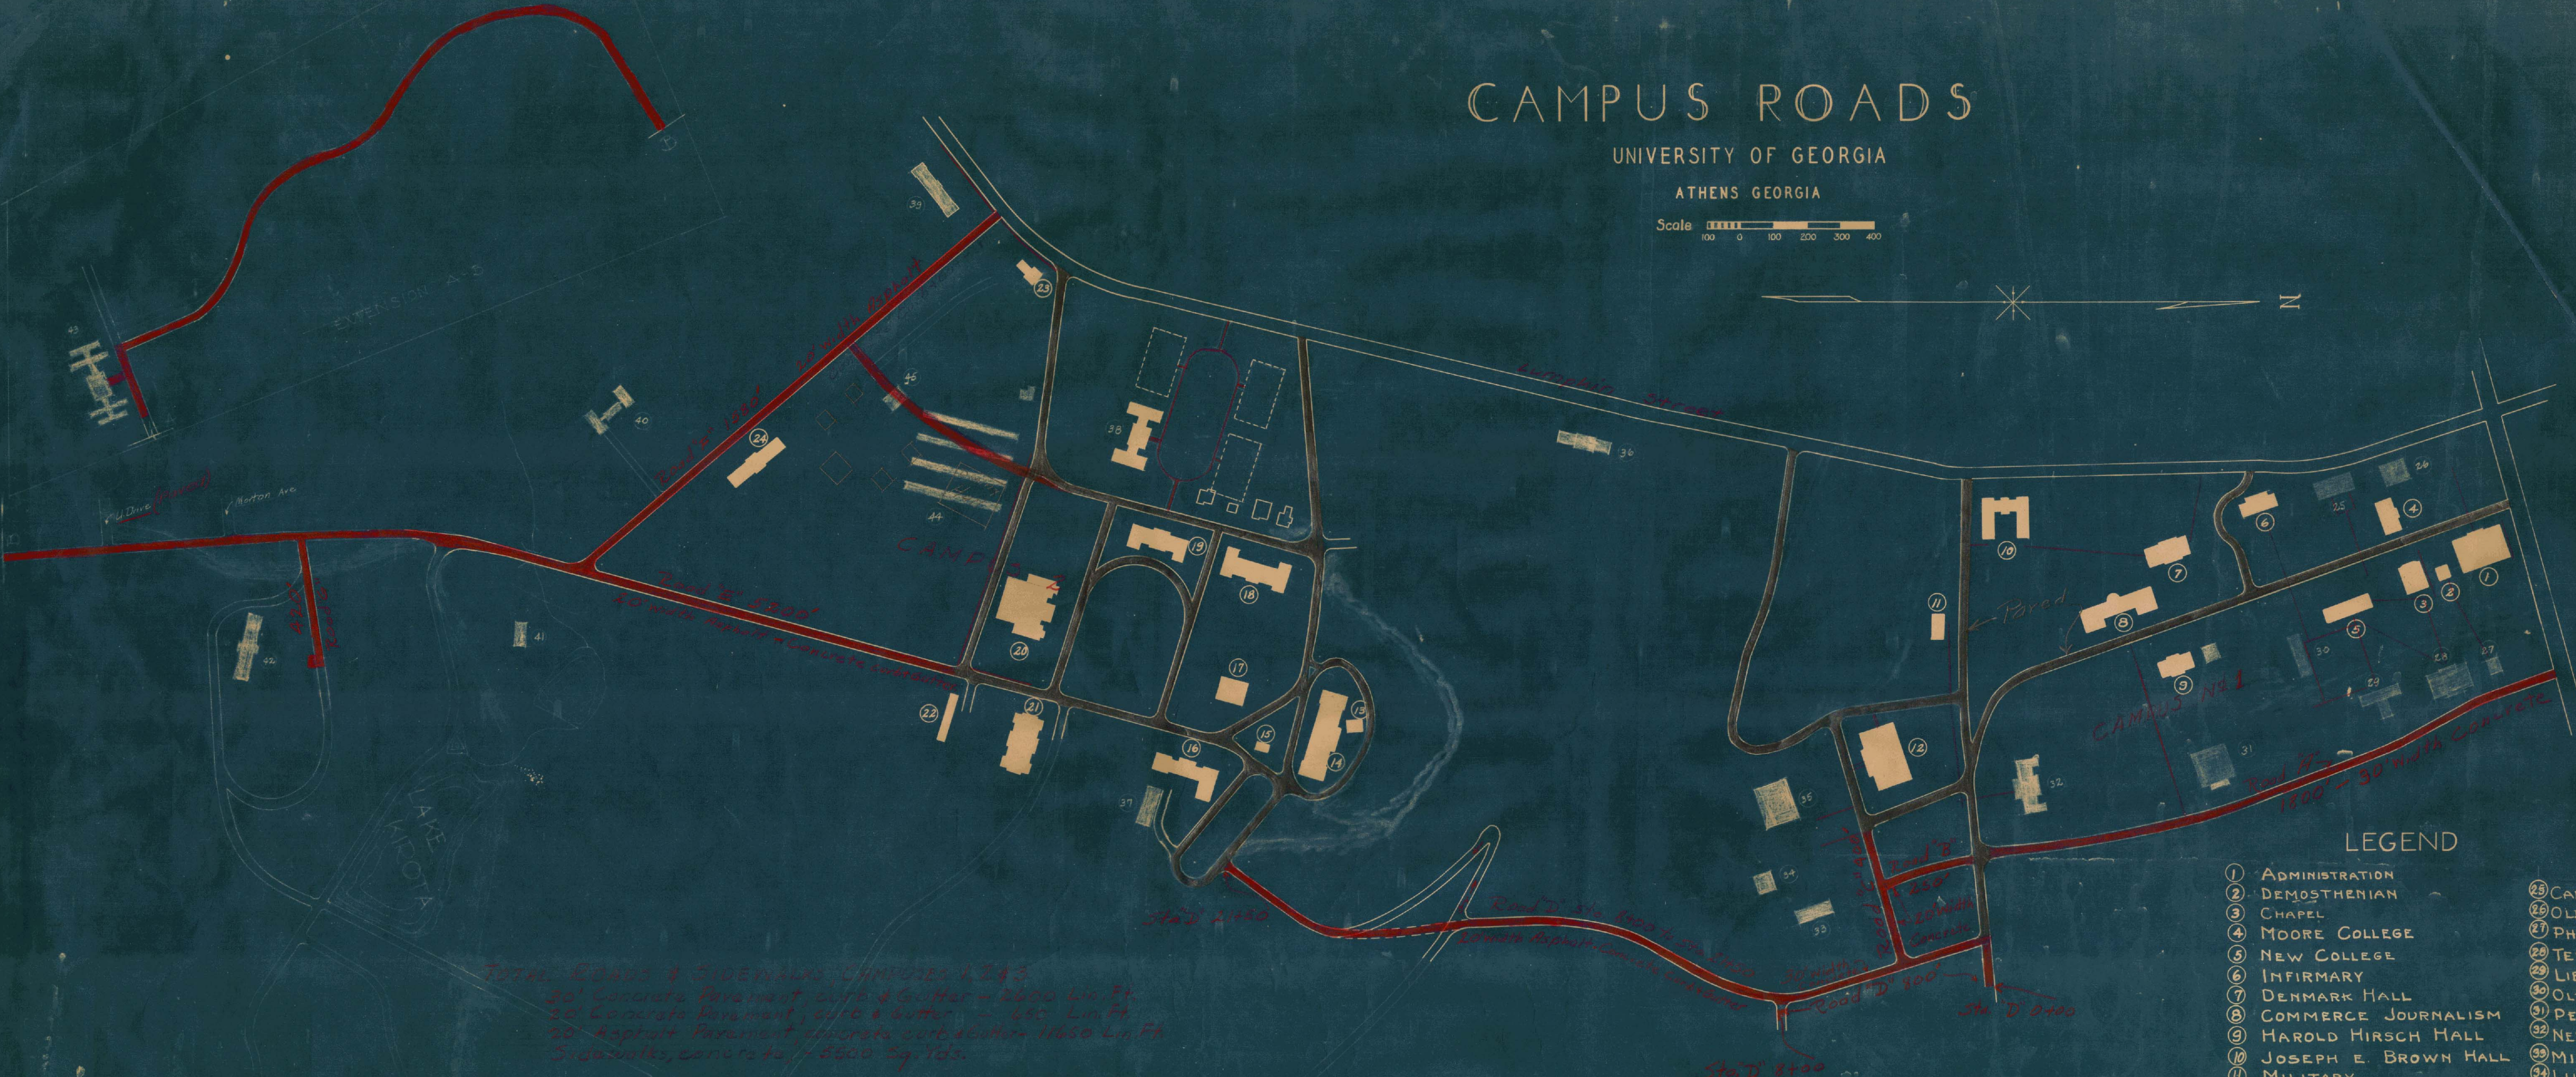

TOTAL ROADS & SIDEWALKS CAMPUS 1,343
 20' Concrete Pavement, curb & gutter - 2000 Lin. Ft.
 20' Concrete Pavement, curb & gutter - 250' Lin. Ft.
 20' Asphalt Pavement, concrete curb & gutter 1100' Lin. Ft.
 Sidewalks, concrete - 2500 Sq. Yds.

LEGEND

- | | |
|-------------------------|-----------------------|
| 1 ADMINISTRATION | 25 CANDLER HALL |
| 2 DEMOSTHENIAN | 26 OLD LECONTE HALL |
| 3 CHAPEL | 27 PHI KAPPA LIT. SO. |
| 4 MOORE COLLEGE | 28 TERRELL HALL |
| 5 NEW COLLEGE | 29 LIBRARY |
| 6 INFIRMARY | 30 OLD COLLEGE |
| 7 DENMARK HALL | 31 PEABODY HALL |
| 8 COMMERCE JOURNALISM | 32 NEW LECONTE HALL |
| 9 HAROLD HIRSCH HALL | 33 MILLEGE HALL |
| 10 JOSEPH E. BROWN HALL | 34 LUCAS HALL |
| 11 MILITARY | 35 MEMORIAL HALL |
| 12 WOODRUFF HALL | 36 BOYS DORMITORY |
| 13 LUMPKIN HALL | 37 AG. ENG. SHOP |
| 14 CONNOR HALL | 38 GIRLS DORMITORY |
| 15 HEATING PLANT | 39 EXTENSION |
| 16 BARROW HALL | 40 CANNING PLANT |
| 17 GREEN HOUSE | 41 SHEEP BARN |
| 18 DAWSON HALL | 42 CAMP WILKINS |
| 19 SOULE HALL | 43 NEW DAIRY BARN |
| 20 PHYSICAL EDUCATION | 44 CONTEST HOUSES |
| 21 HARDMAN HALL | 45 POULTRY BARN |
| 22 SHOP | |
| 23 POULTRY | |
| 24 CAVALRY BARN | |

— PAVED - 1930 - 1937
 — PROPOSED PAVING

CIRCA 1938